


Vented Parapet Wall With Cladding

Sure Cavity™ (SC 5016 or SC 5032) or 10mm Sure Cavity™ (SCMM 2516 or SCMM 2532)
or Gravity Cavity™ (GC 1816 or GC 1832)

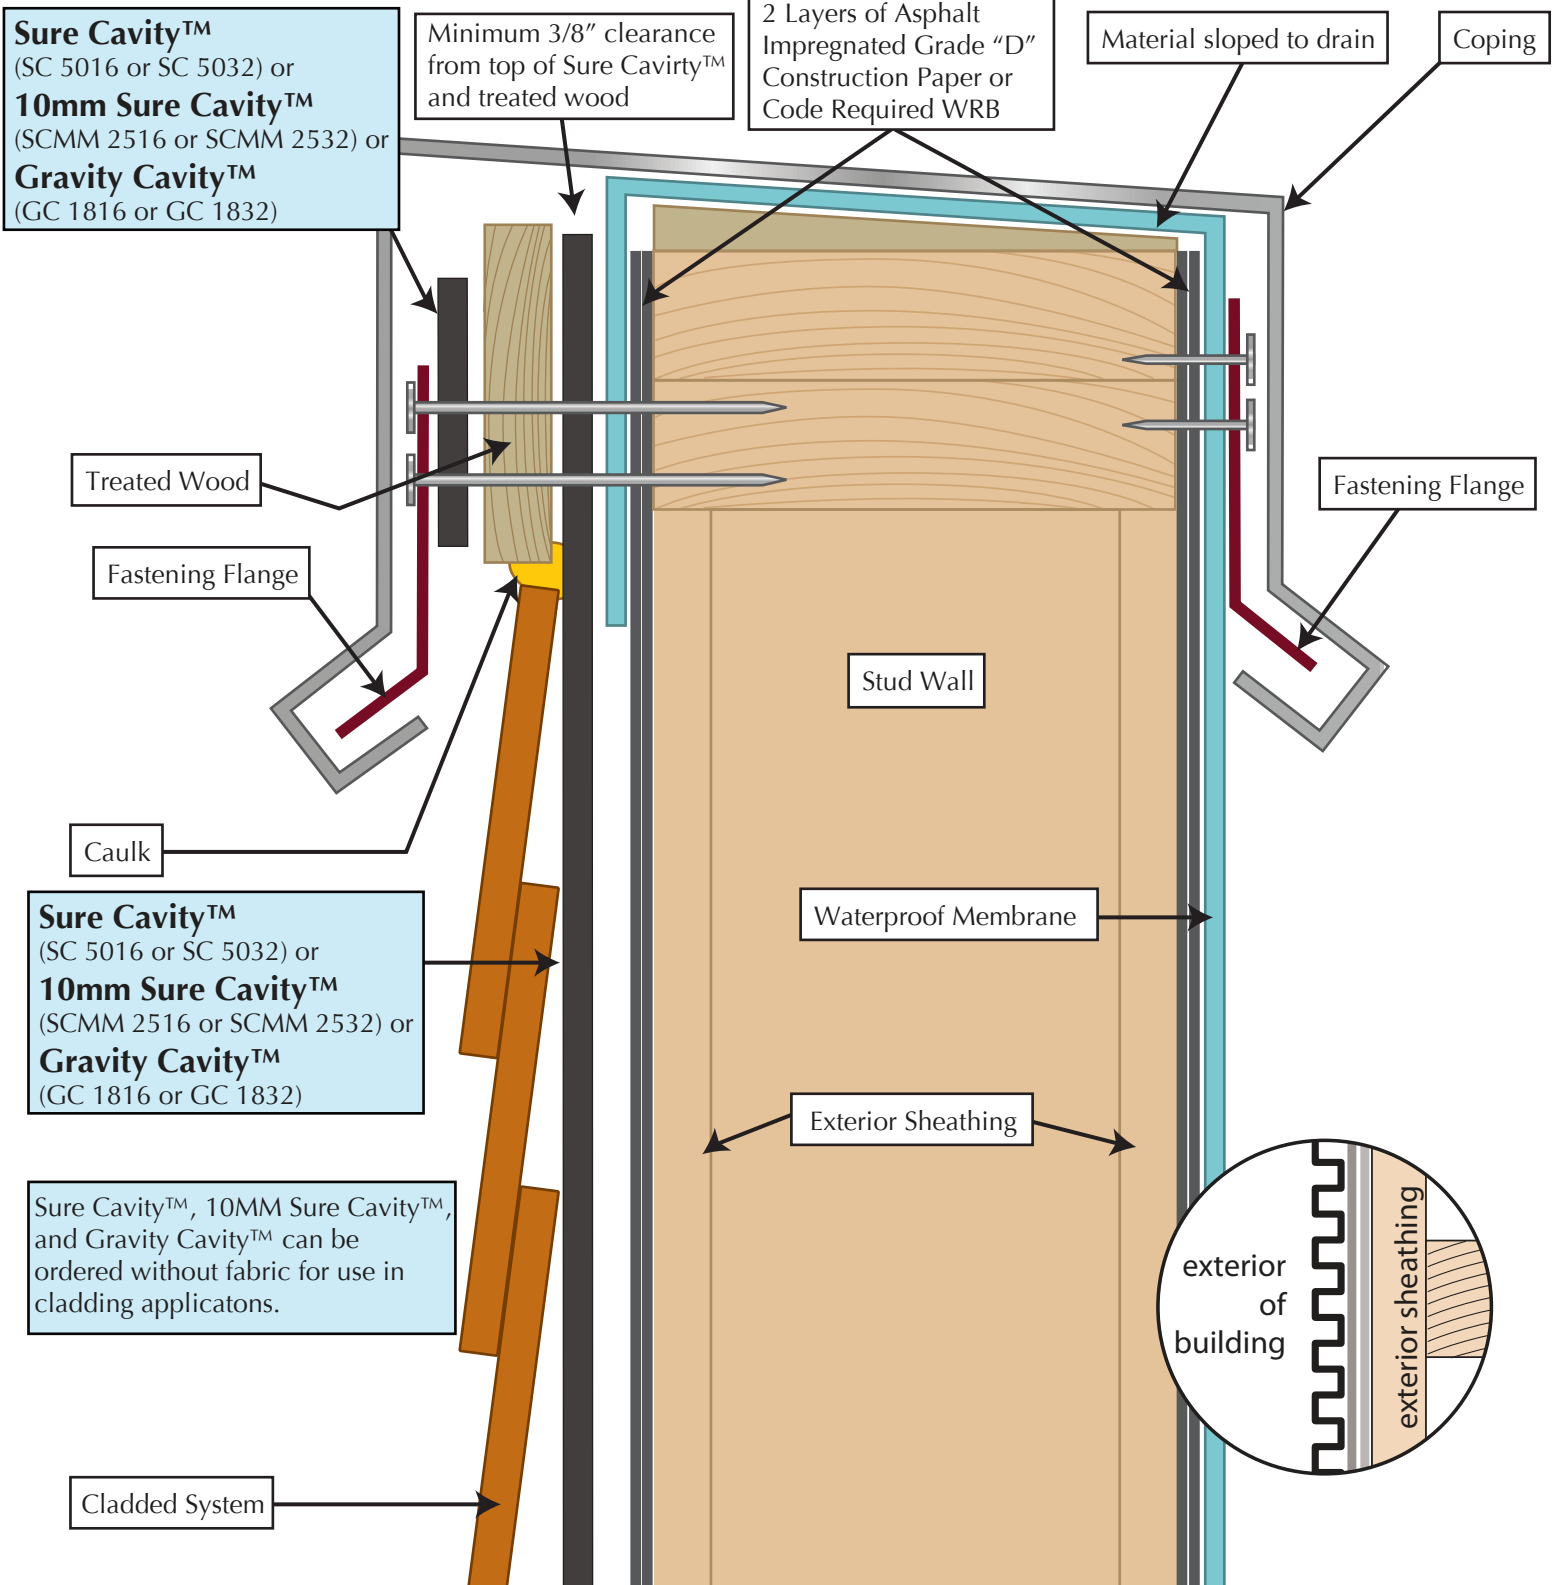

Sure Cavity™ (SC 5016 or SC 5032) or 10mm Sure Cavity™ (SCMM 2516 or SCMM 2532) or Gravity Cavity™ (GC 1816 or GC 1832)

Sure Cavity™, 10MM Sure Cavity™, and Gravity Cavity™ can be ordered without fabric for use in cladding applicatons.

