



PLEASE REVIEW PERSPECTIVE  
VIEW DRAWING 10CM02SW001

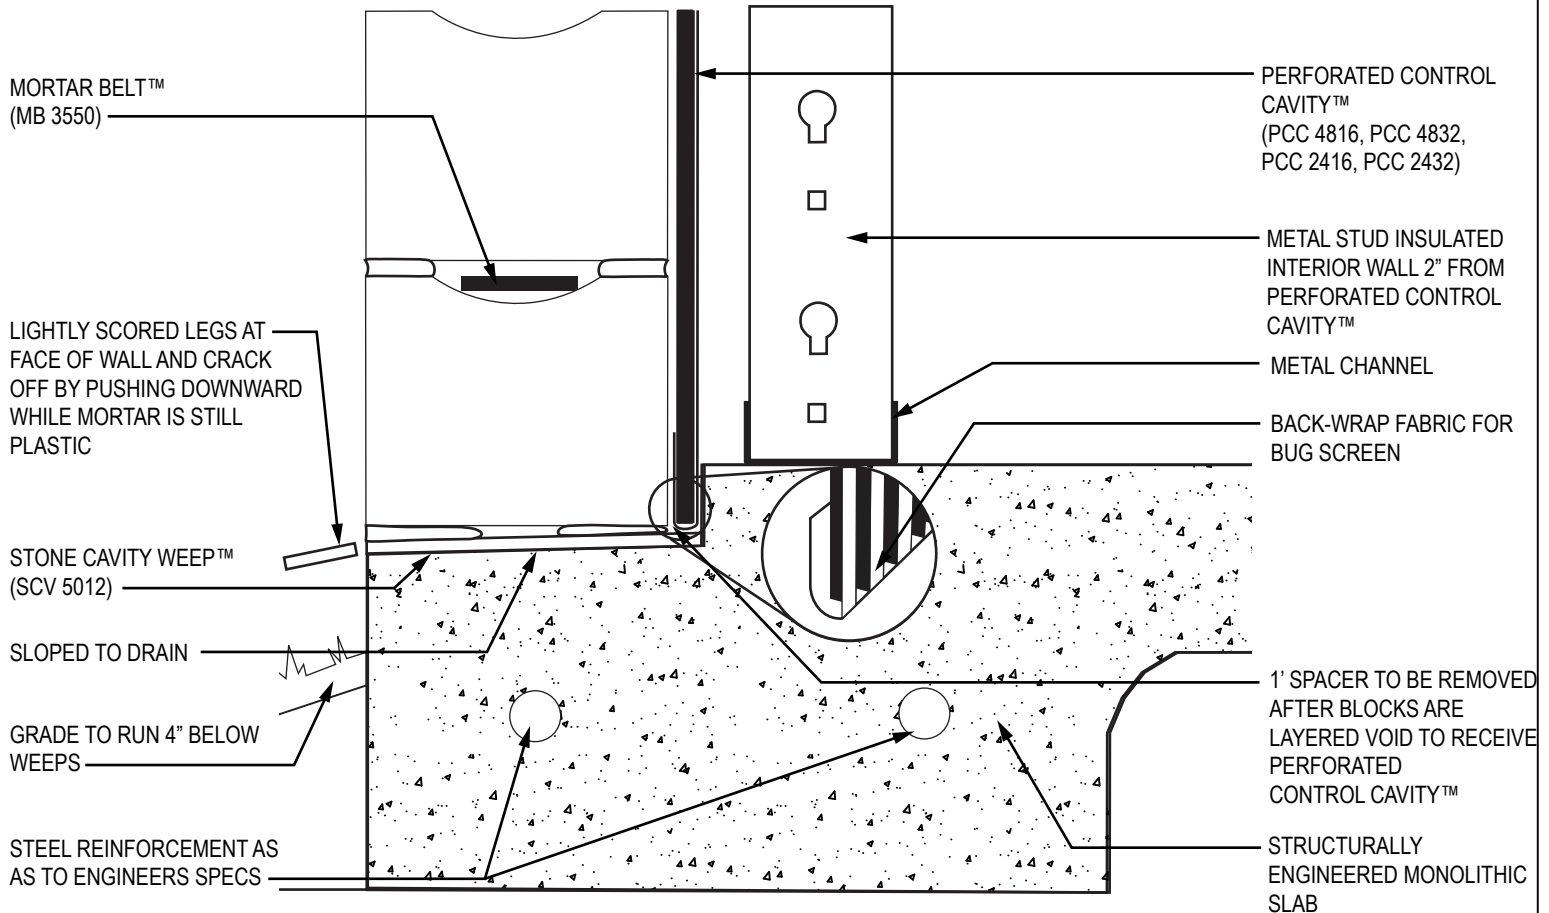

**NOTES:**

1. INSTALLATION TO BE COMPLETED IN ACCORDANCE WITH MANUFACTURER'S SPECIFICATIONS.
2. DO NOT SCALE DRAWINGS
3. CONTRACTORS NOTE: FOR PRODUCT AND COMPANY INFORMATION VISIT [WWW.MTIDRY.COM](http://WWW.MTIDRY.COM)

**STRUCTURAL SLAB ON GRADE WITH FORMED BRICK LEDGE -  
SIDE VIEW WITH METAL STUD INSULATED INTERIOR WALL**

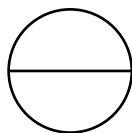

STONE CAVITY WEEP™ (SCV 5012), PERFORATED CONTROL CAVITY™ (PCC 4816, PCC 4832),  
10MM PERFORATED CONTROL CAVITY™ (PCC 2416, PCC 2432), AND MORTAR BELT™ (MB 3550)

MTI CAD drawings are created from sources deemed to be reliable. However, MTI does not guarantee the accuracy or completeness of any information, nor shall be held responsible for any errors, omissions, or damages arising out of the use of this information. These drawings are created with the understanding that MTI is providing information but is not attempting to render engineering or other professional service. If such services are required, the assistance of an appropriate profession should be sought. Use MTI materials in strict conformance with local building codes and regulations. Consult local code/code officials prior to installation. It is the buyer's responsibility to ensure that MTI materials are used in strict conformance with local building codes and regulations.