


Structural Slab on Grade with Formed Brick Ledge

Perforated Control Cavity™ (PCC 4816 or PCC 4832) or 10mm Perforated Control Cavity™ (PCC 2416 or PCC 2432) and Mortar Belt™ (MB 3550) and Stone Cavity Weep™ (SCV 5012)

Side View with Metal Stud Insulated Interior Wall

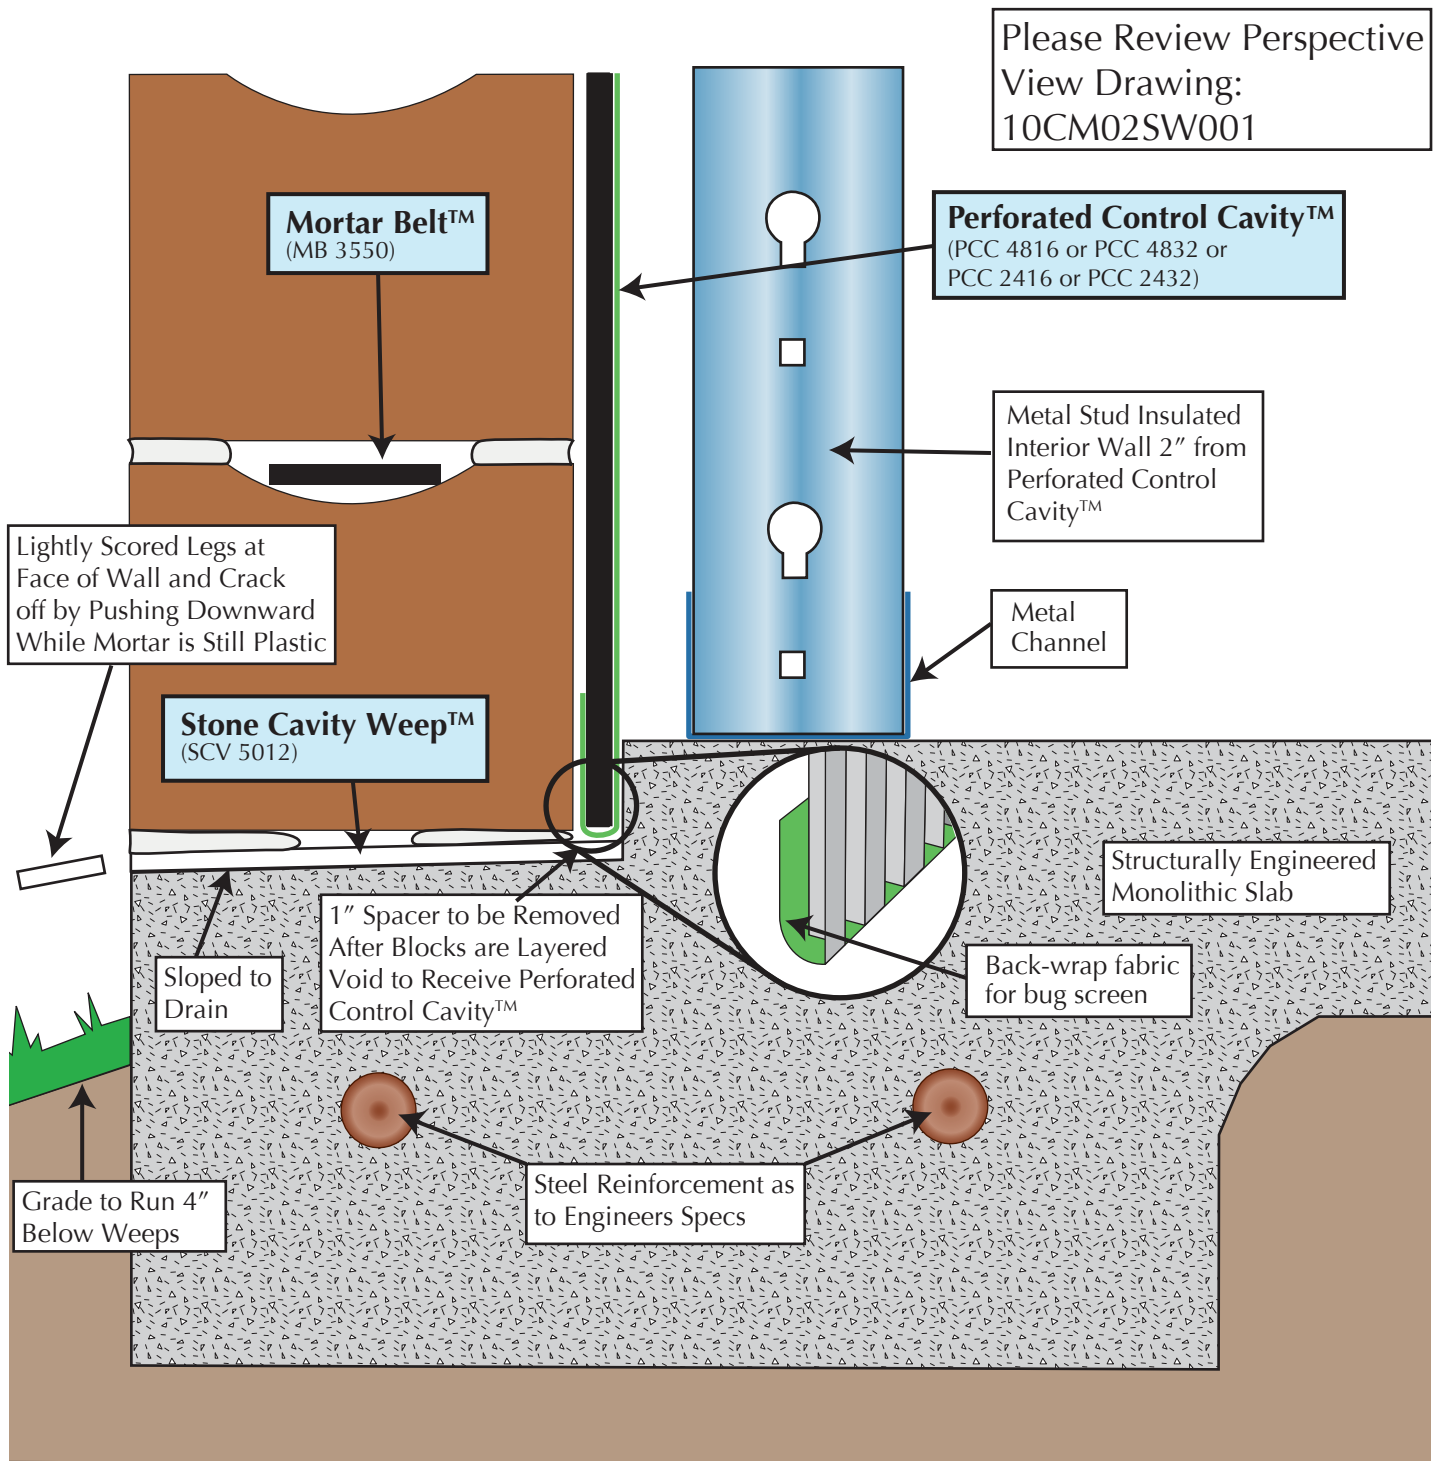

Copyright © Masonry Technology Incorporated, 2/2009, All Rights Reserved.

10CM02SW003

MTI details are created from sources deemed to be reliable. However, MTI does not guarantee the accuracy or completeness of any information, nor shall be held responsible for any errors, omissions, or damages arising out of the use of this information. These details are created with the understanding that MTI is providing information but is not attempting to render engineering or other professional service. If such services are required, the assistance of an appropriate profession should be sought. Use MTI materials in strict conformance with local building codes and regulations. Consult local code/code officials prior to installation. It is the buyer's responsibility to ensure that MTI materials are used in strict conformance with local building codes and regulations.